


THE PIT STOP
DURHAM, N.C.

(3) Double face, internally illuminated signs fabricated of aluminum. All copy routed from .125 aluminum faces & backed w/ white acrylic. Sign finished in blue & red acrylic urethane enamel (specific colors TBD).

Internal illumination by high output fluorescent lamps powered by low temperature ballasts. All wiring UL approved.

Sign installed onto (2) steel posts set in concrete pad-foundation. Masonry work by other than Harlan Laws Corporation.

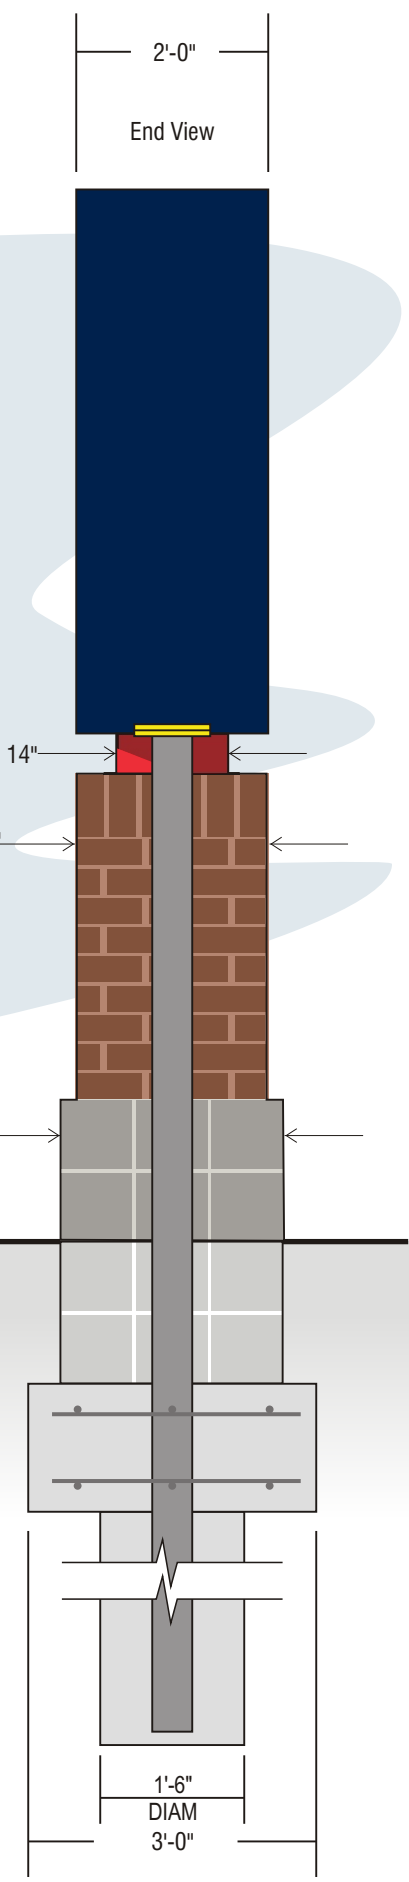

HARLAN LAWS CORPORATION
Signs of Success

304 Muldee Street
Durham, N.C. 27703
(919) 596-2124
FAX
(919) 596-0421
harlanlaws.com

This design is the property of Harlan Laws Corporation and cannot be used or distributed without the approval of said company

- Phase:**
- Conceptual
 - Design Development
 - Final Production

DRWG.# : M253205
DATE : 1 Aug 05
REV. DATE :gp 18 Jan 06
LOCATION : Durham
FILE : The Pit Stop REV 2
SALES REP. : Mangum
DRAWN BY : Baine
SCALE: 1/2" = 1'-0"

THE PIT STOP
Durham, NC

Approved by: _____
Date: _____

